


NOTES

Don't scale from any part of this sheet unless specified by the Architect.
All dimensions are in millimeters except on the LOCATION MAP.
Any discrepancy observed during setting out of the Proposed building should be reported immediately to the Architect for rectifications.

Foundation working details should be read in conjunction to Engineering Drawings as attached on separate sheets.

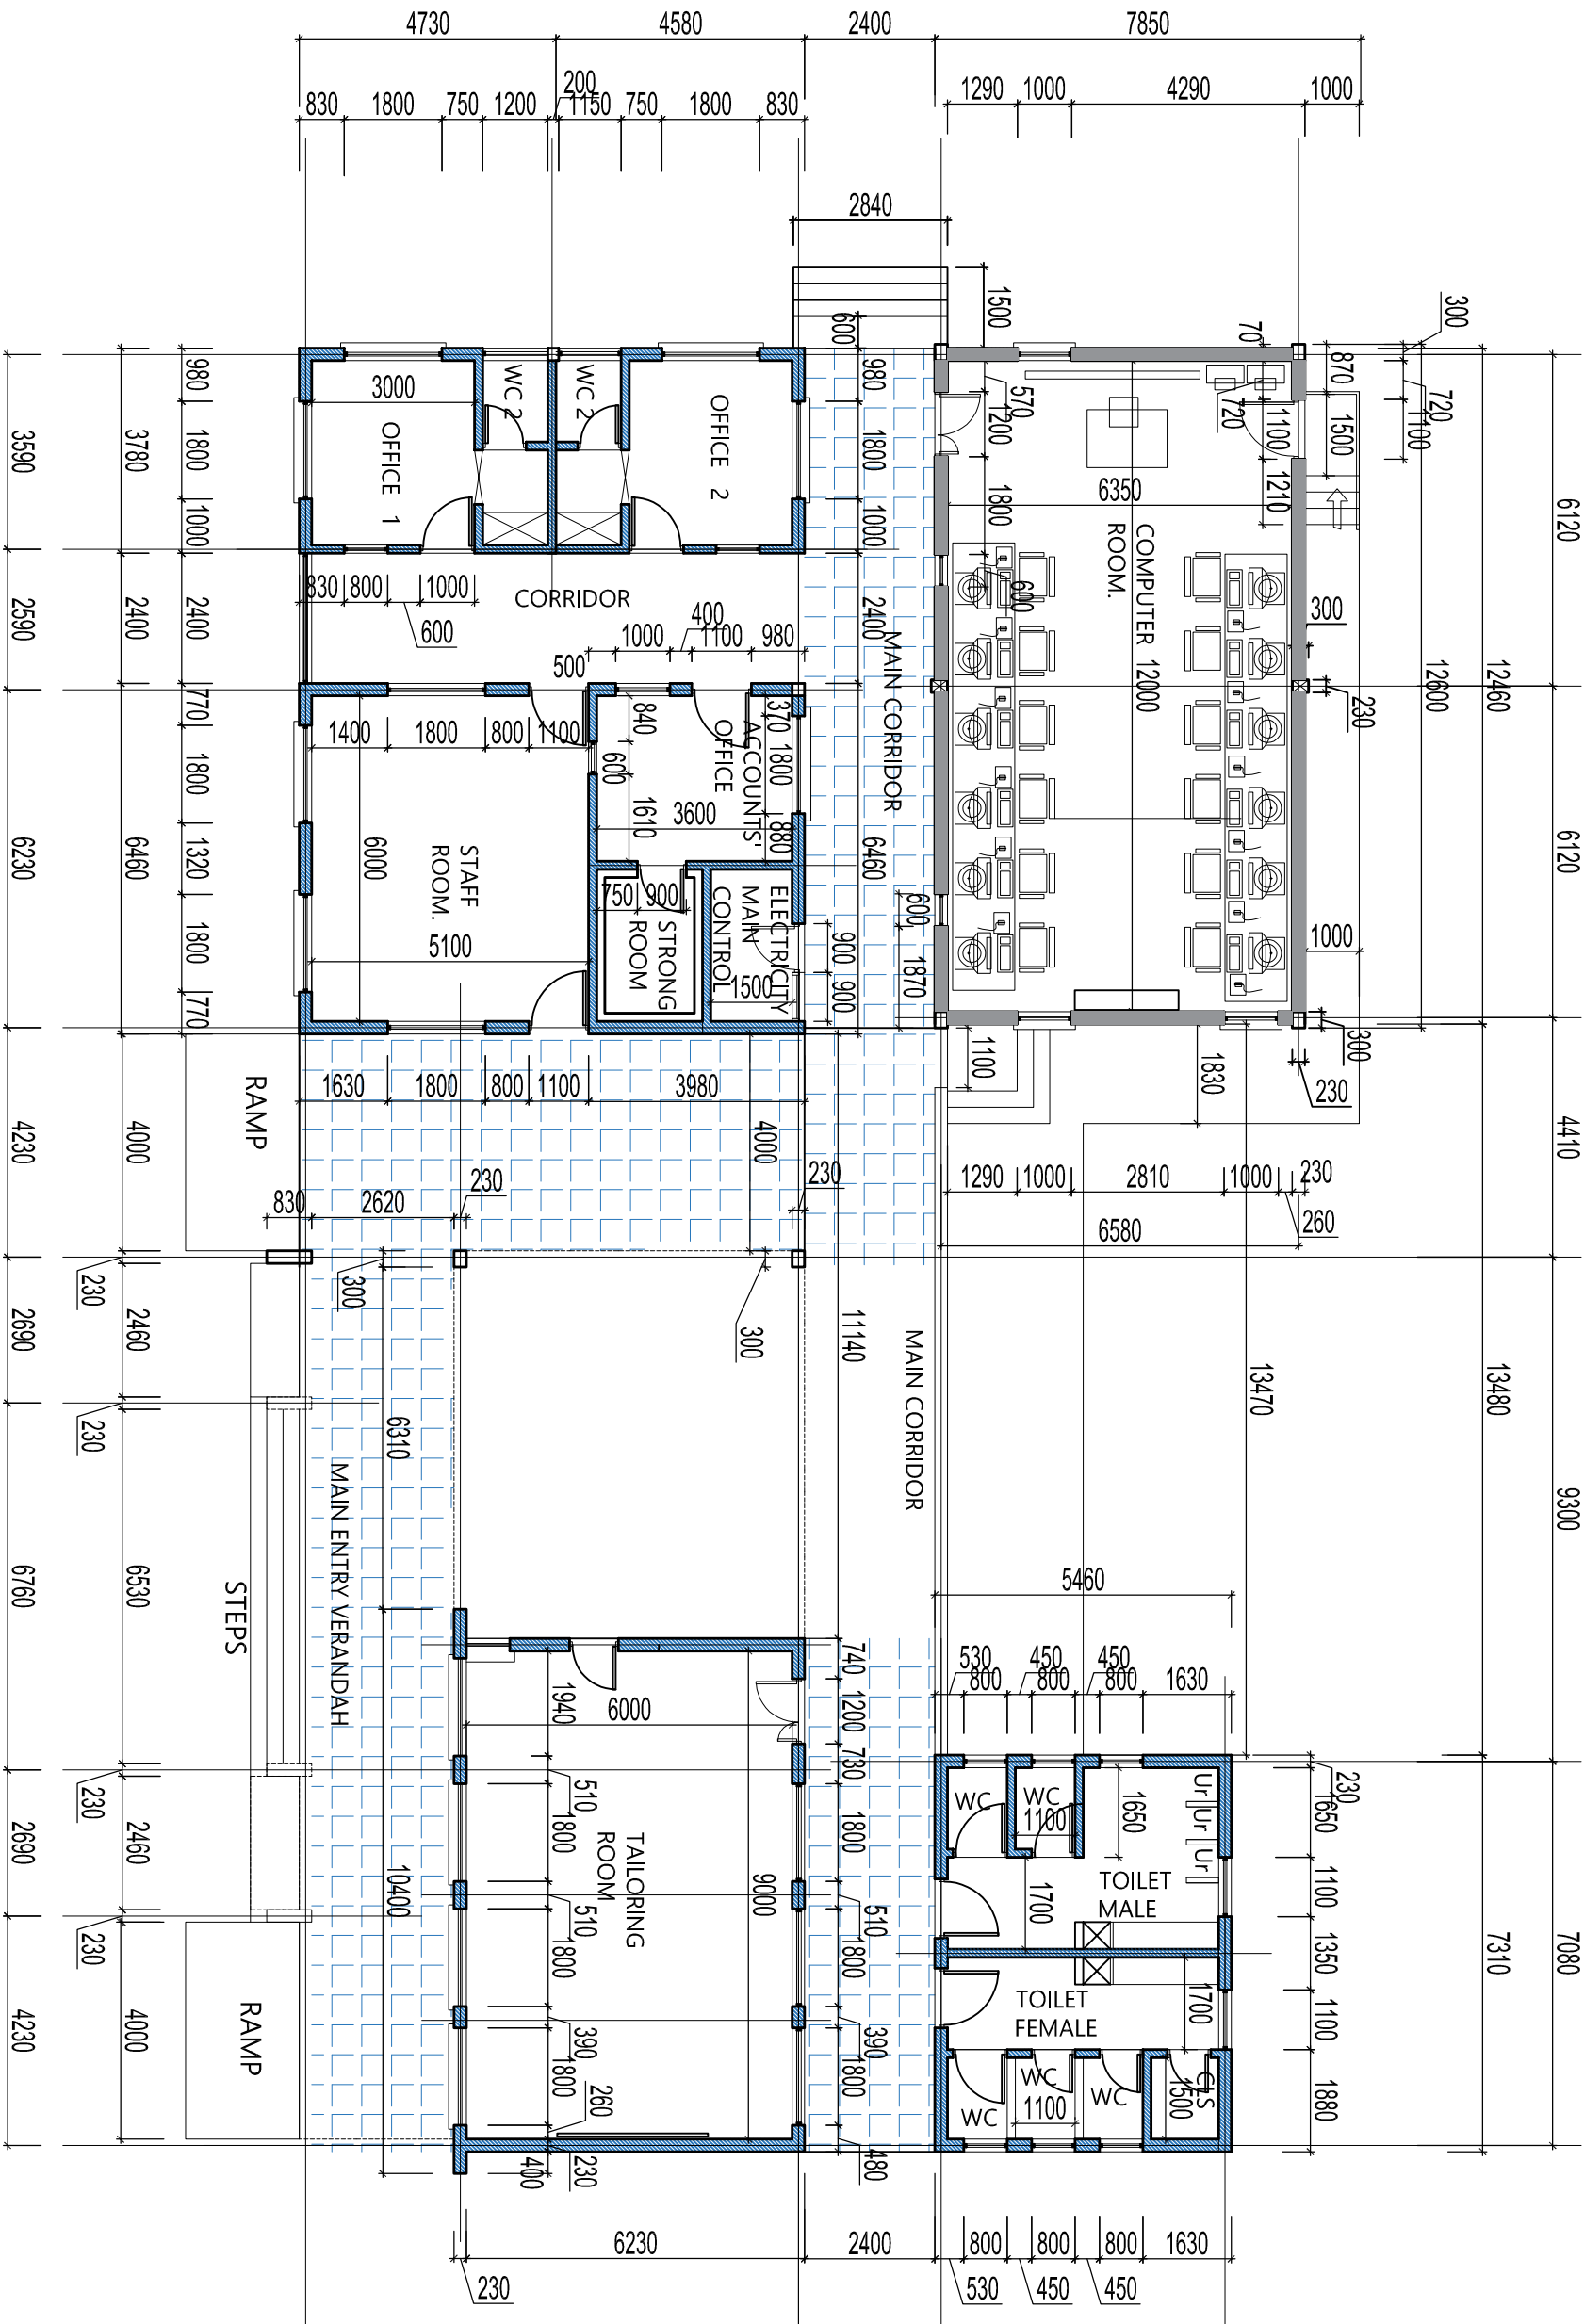

PHASE ONE DEVELOPMENT FLOOR PLANS

Architect



Architect

JHD&P

HOUSING DEVELOPMENT CONSULTANTS & PLANNERS LTD

Location:

Lenny area, Maple leaf building
1st Floor Room No 8/112
P.O. Box 888, MINVOLA CITY

Contacts:

Tel: +262 2593934 026 2593453 (fax)
Mobile: 0154 894433, 0787 894433 (viber) / 7890
0100 0242021 0100 0242020 (viber) / 0242020

MAIN BUILDINGS FLOOR

Drawn by: Reg. Architect N.P. THICA

Checked: Reg. Architect N.P. THICA

Date: / / 20..

Scale: 1:100

Revisions:

Sheet Title:

MAIN BUILDINGS FLOOR

Drawing Title:

FLOOR PLANS - FOR MAIN BUILDINGS

Sheet Number:

Ar 03

Client:

P.O. BOX

Location:

Block and Plot Number:

Project Title:

PROPOSED

FINANCIER:-